



Elevations 1:100sc

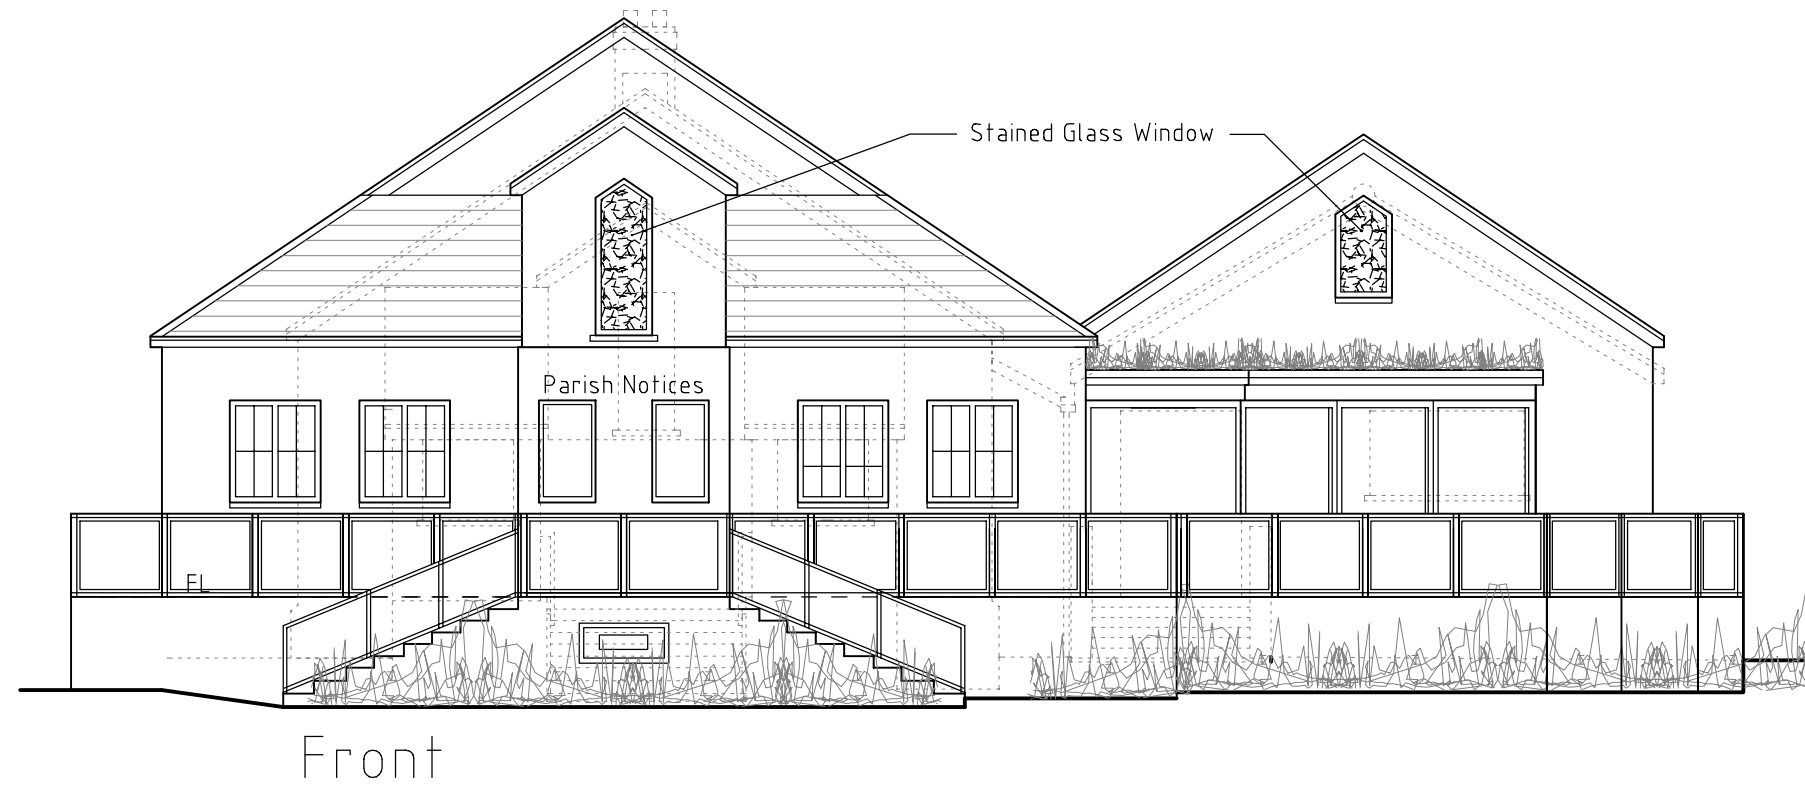

 <p><b>Architectural Consultants</b> Dip(Arch) BA(Hons) ACIAT Ael-y-bryn, Llwyncelyn, Cilgerran, Cardigan, Pembrokeshire, SA43 2PE peterevans_arch@yahoo.co.uk</p>	Title:- <b>Proposal</b>	
	Project:- <b>Aberporth Village Hall, Aberporth, Ceredigion,</b>	
Revisions:-	Client:-	
	Drawing No:- <b>1156/P2.1</b>	
	Date:- <b>Dec 19</b>	Scale:- As Shown at A3